

**STATE OF UTAH**  
DEPARTMENT OF NATURAL RESOURCES  
DIVISION OF OIL, GAS AND MINING

FORM 3

AMENDED REPORT ☐

<b>APPLICATION FOR PERMIT TO DRILL</b>		<b>1. WELL NAME and NUMBER</b> COX 13-31-3-1E
<b>2. TYPE OF WORK</b> DRILL NEW WELL <input checked="" type="checkbox"/> REENTER P&A WELL <input type="checkbox"/> DEEPEN WELL <input type="checkbox"/>		<b>3. FIELD OR WILDCAT</b> WILDCAT
<b>4. TYPE OF WELL</b> Oil Well Coalbed Methane Well: NO		<b>5. UNIT or COMMUNITIZATION AGREEMENT NAME</b>
<b>6. NAME OF OPERATOR</b> CRESCENT POINT ENERGY U.S. CORP		<b>7. OPERATOR PHONE</b> 720 880-3621
<b>8. ADDRESS OF OPERATOR</b> 555 17th Street, Suite 750, Denver, CO, 80202		<b>9. OPERATOR E-MAIL</b> abaldwin@crescentpointenergy.com
<b>10. MINERAL LEASE NUMBER (FEDERAL, INDIAN, OR STATE)</b> FEE	<b>11. MINERAL OWNERSHIP</b> FEDERAL <input type="checkbox"/> INDIAN <input type="checkbox"/> STATE <input type="checkbox"/> FEE <input checked="" type="checkbox"/>	
<b>12. SURFACE OWNERSHIP</b> FEDERAL <input type="checkbox"/> INDIAN <input type="checkbox"/> STATE <input type="checkbox"/> FEE <input checked="" type="checkbox"/>		
<b>13. NAME OF SURFACE OWNER (if box 12 = 'fee')</b> Floyd E Cox		<b>14. SURFACE OWNER PHONE (if box 12 = 'fee')</b> 435-724-4203
<b>15. ADDRESS OF SURFACE OWNER (if box 12 = 'fee')</b> 780 South State Street ,		<b>16. SURFACE OWNER E-MAIL (if box 12 = 'fee')</b>
<b>17. INDIAN ALLOTTEE OR TRIBE NAME (if box 12 = 'INDIAN')</b>	<b>18. INTEND TO COMMINGLE PRODUCTION FROM MULTIPLE FORMATIONS</b> YES <input type="checkbox"/> (Submit Commingling Application) NO <input checked="" type="checkbox"/>	
<b>19. SLANT</b> VERTICAL <input type="checkbox"/> DIRECTIONAL <input checked="" type="checkbox"/> HORIZONTAL <input type="checkbox"/>		

20. LOCATION OF WELL	FOOTAGES	QTR-QTR	SECTION	TOWNSHIP	RANGE	MERIDIAN
LOCATION AT SURFACE	1636 FSL 1122 FWL	NWSW	31	3.0 S	1.0 E	U
Top of Uppermost Producing Zone	687 FSL 678 FWL	SWSW	31	3.0 S	1.0 E	U
At Total Depth	687 FSL 678 FWL	SWSW	31	3.0 S	1.0 E	U

<b>21. COUNTY</b> UINTAH	<b>22. DISTANCE TO NEAREST LEASE LINE (Feet)</b> 678	<b>23. NUMBER OF ACRES IN DRILLING UNIT</b> 40
	<b>25. DISTANCE TO NEAREST WELL IN SAME POOL (Applied For Drilling or Completed)</b> 920	<b>26. PROPOSED DEPTH</b> MD: 8717 TVD: 8500
<b>27. ELEVATION - GROUND LEVEL</b> 4981	<b>28. BOND NUMBER</b> LPM9080271	<b>29. SOURCE OF DRILLING WATER / WATER RIGHTS APPROVAL NUMBER IF APPLICABLE</b> 43-12534


**Hole, Casing, and Cement Information**


String	Hole Size	Casing Size	Length	Weight	Grade & Thread	Max Mud Wt.	Cement	Sacks	Yield	Weight
Cond	24	16	0 - 40	65.0	H-40 ST&C	8.3	No Used	0	0.0	0.0
Surf	12.25	9.625	0 - 1000	36.0	J-55 ST&C	8.3	Class G	492	1.15	15.8
Prod	7.875	5.5	0 - 8717	17.0	N-80 LT&C	10.0	Light (Hibond)	254	3.66	10.5
							Class G	568	1.65	13.1

**ATTACHMENTS**

**VERIFY THE FOLLOWING ARE ATTACHED IN ACCORDANCE WITH THE UTAH OIL AND GAS CONSERVATION GENERAL RULES**

<input checked="" type="checkbox"/> WELL PLAT OR MAP PREPARED BY LICENSED SURVEYOR OR ENGINEER	<input checked="" type="checkbox"/> COMPLETE DRILLING PLAN
<input checked="" type="checkbox"/> AFFIDAVIT OF STATUS OF SURFACE OWNER AGREEMENT (IF FEE SURFACE)	<input type="checkbox"/> FORM 5. IF OPERATOR IS OTHER THAN THE LEASE OWNER
<input checked="" type="checkbox"/> DIRECTIONAL SURVEY PLAN (IF DIRECTIONALLY OR HORIZONTALLY DRILLED)	<input checked="" type="checkbox"/> TOPOGRAPHICAL MAP
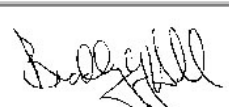
<b>NAME</b> Kristen Johnson	<b>TITLE</b> Regulatory Technician	<b>PHONE</b> 303 308-6270
<b>SIGNATURE</b>	<b>DATE</b> 10/08/2014	<b>EMAIL</b> kjohnson@crescentpointenergy.com
<b>API NUMBER ASSIGNED</b> 43047547960000	<b>APPROVAL</b>  Permit Manager	

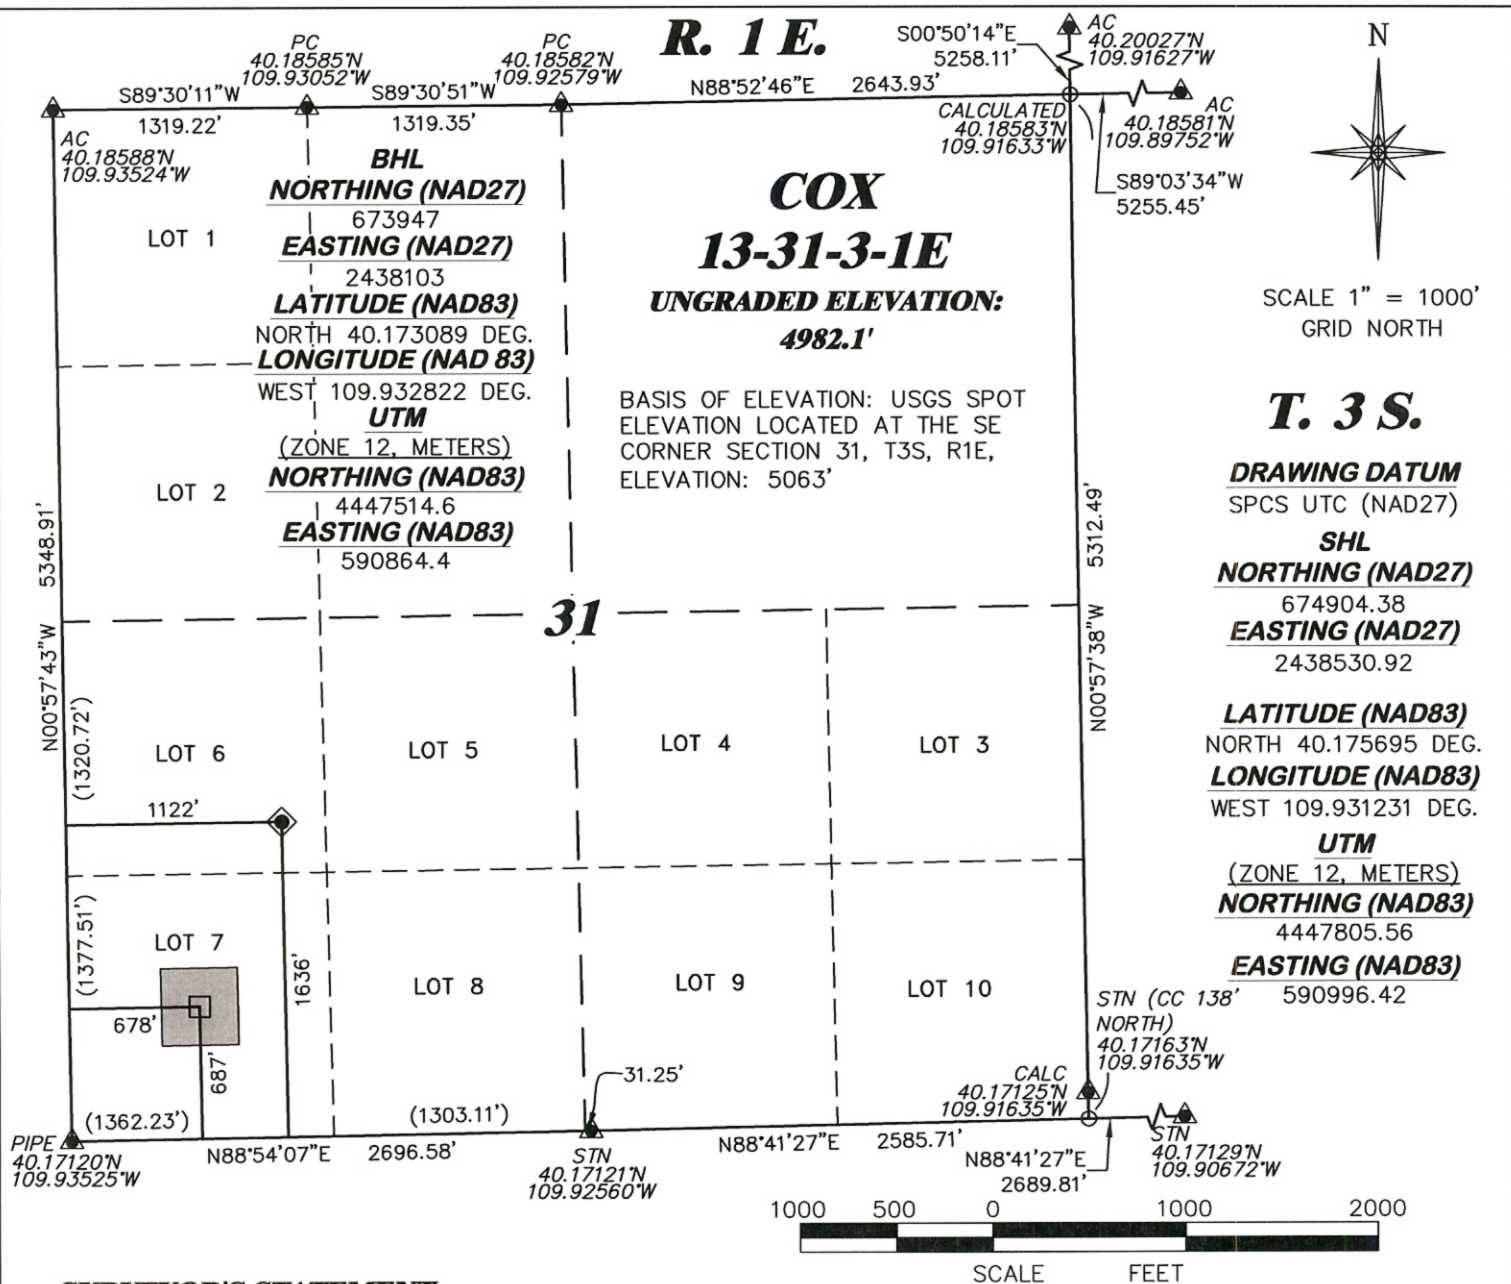


### **SURVEYOR'S STATEMENT**

I, DAVID E. HENDERHAN, OF GRAND JUNCTION, COLORADO, HEREBY STATE: THIS MAP WAS MADE FROM NOTES TAKEN DURING AN ACTUAL FIELD SURVEY DONE UNDER MY DIRECT SUPERVISION ON THE 7th DAY OF JANUARY, 2014 AND THAT THIS PLAT CORRECTLY SHOWS THE LOCATION OF COX 13-31-3-1E AS STAKED ON THE GROUND.

### **LEGEND**

- ◆ WELL LOCATION
- BOTTOM HOLE LOC. (APPROX)
- CALCULATED CORNER
- ▲ PREVIOUSLY FOUND MONUMENT (LAT/LONG VALUES ARE NAD83)
- 400'x400' DRILLING WINDOW

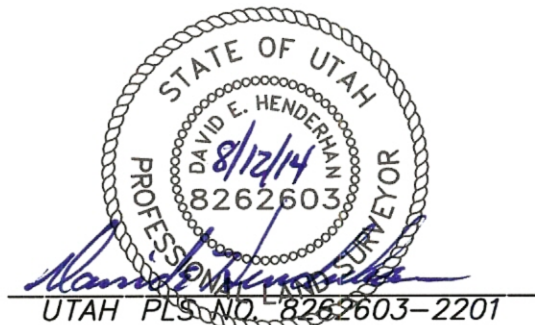

<b>DRG RIFFIN &amp; ASSOCIATES, INC.</b> (307) 362-5028 1414 ELK ST., ROCK SPRINGS, WY 82901	
DRAWN: 8/11/2014 - TCM	SCALE: 1" = 1000'
REVISED: N/A -	DRG JOB No. 20154
	EXHIBIT 1A

### **PLAT OF DRILLING LOCATION IN LOT 6, SECTION 31, FOR CRESCENT POINT ENERGY**

**1636' F/SL, & 1122 F/WL, SECTION 31,  
 T.3 S., R. 1 E., U.S.M.,  
 UTAH COUNTY, UTAH**